


TYPICAL DECK AND STAIRWAY CONSTRUCTION

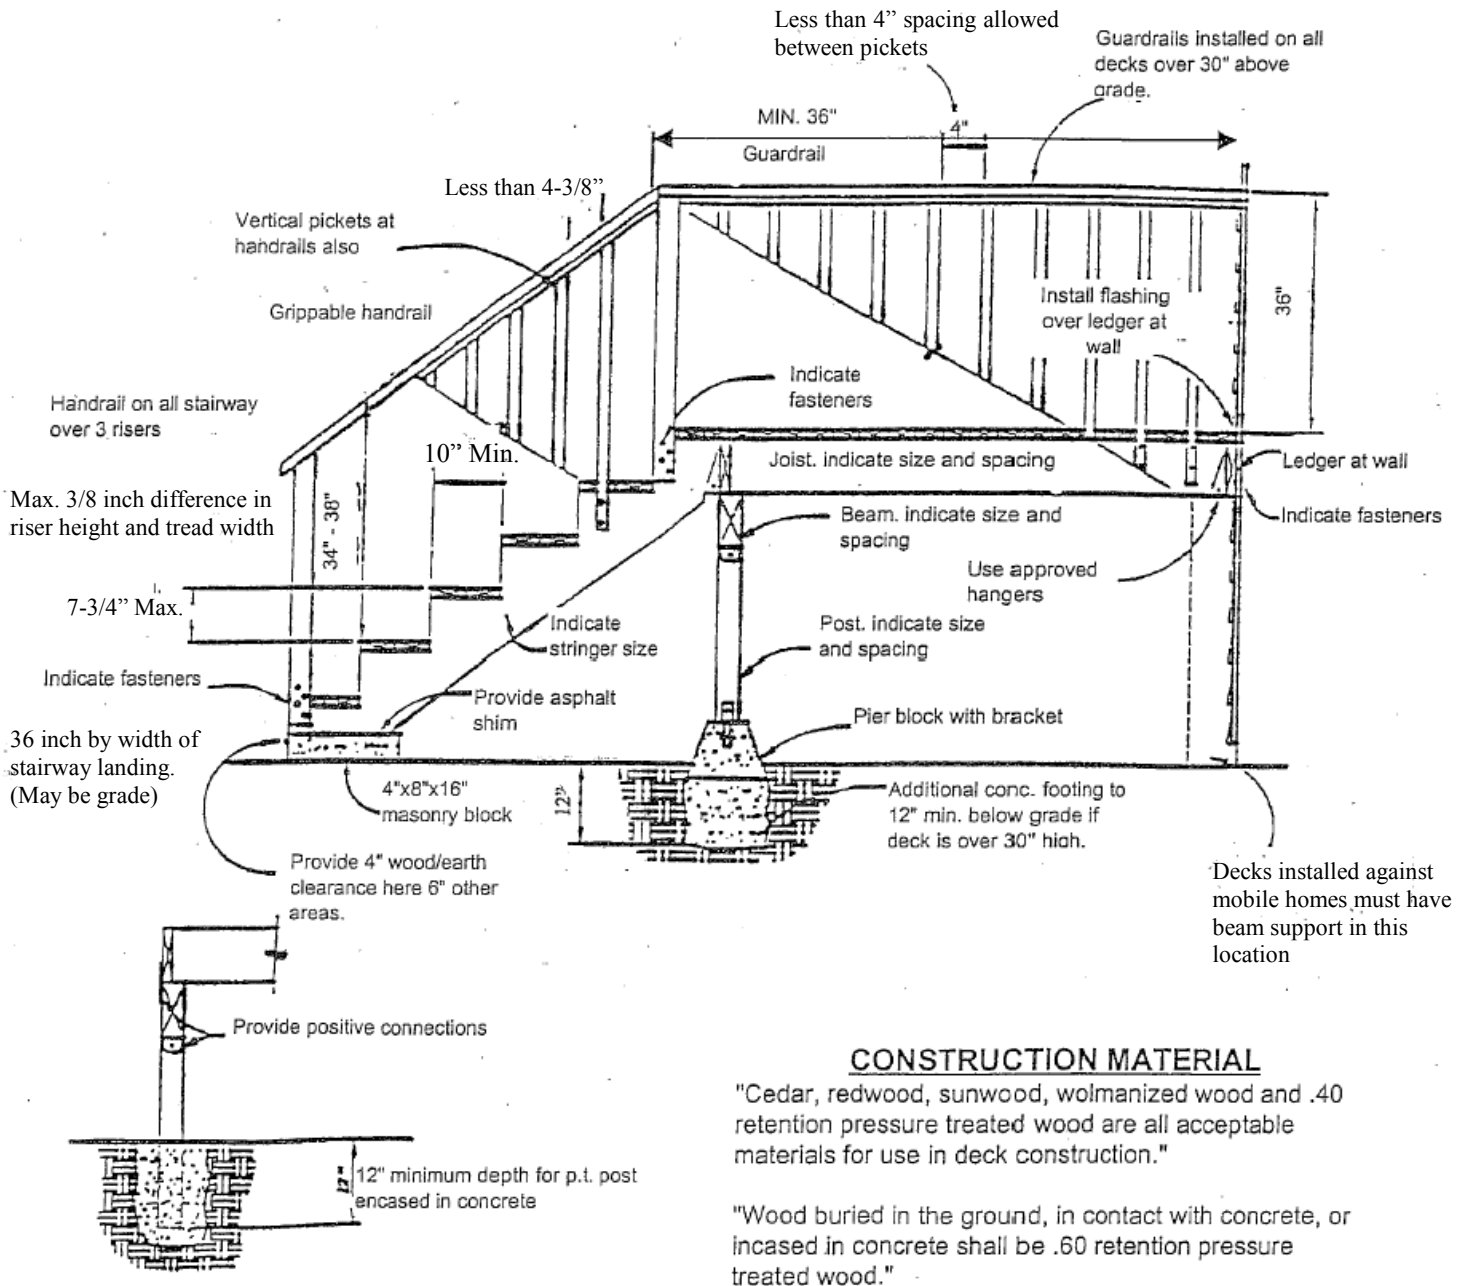

CONSTRUCTION MATERIAL

"Cedar, redwood, sunwood, wolmanized wood and .40 retention pressure treated wood are all acceptable materials for use in deck construction."

"Wood buried in the ground, in contact with concrete, or incased in concrete shall be .60 retention pressure treated wood."

"Minimum stairway width 36 inches."

Grays Harbor County
Planning & Building Division
Public Services Department
100 W Broadway Suite 31
Montesano, WA 98563
360-249-5579
360-249-3203 (fax)
pbd@co.grays-harbor.wa.us
www.co.grays-harbor.wa.us

