


GRAYS HARBOR COUNTY
 DEPARTMENT OF PUBLIC WORKS
 100 WEST BROADWAY, SUITE 31
 MONTESANO, WASHINGTON 98563

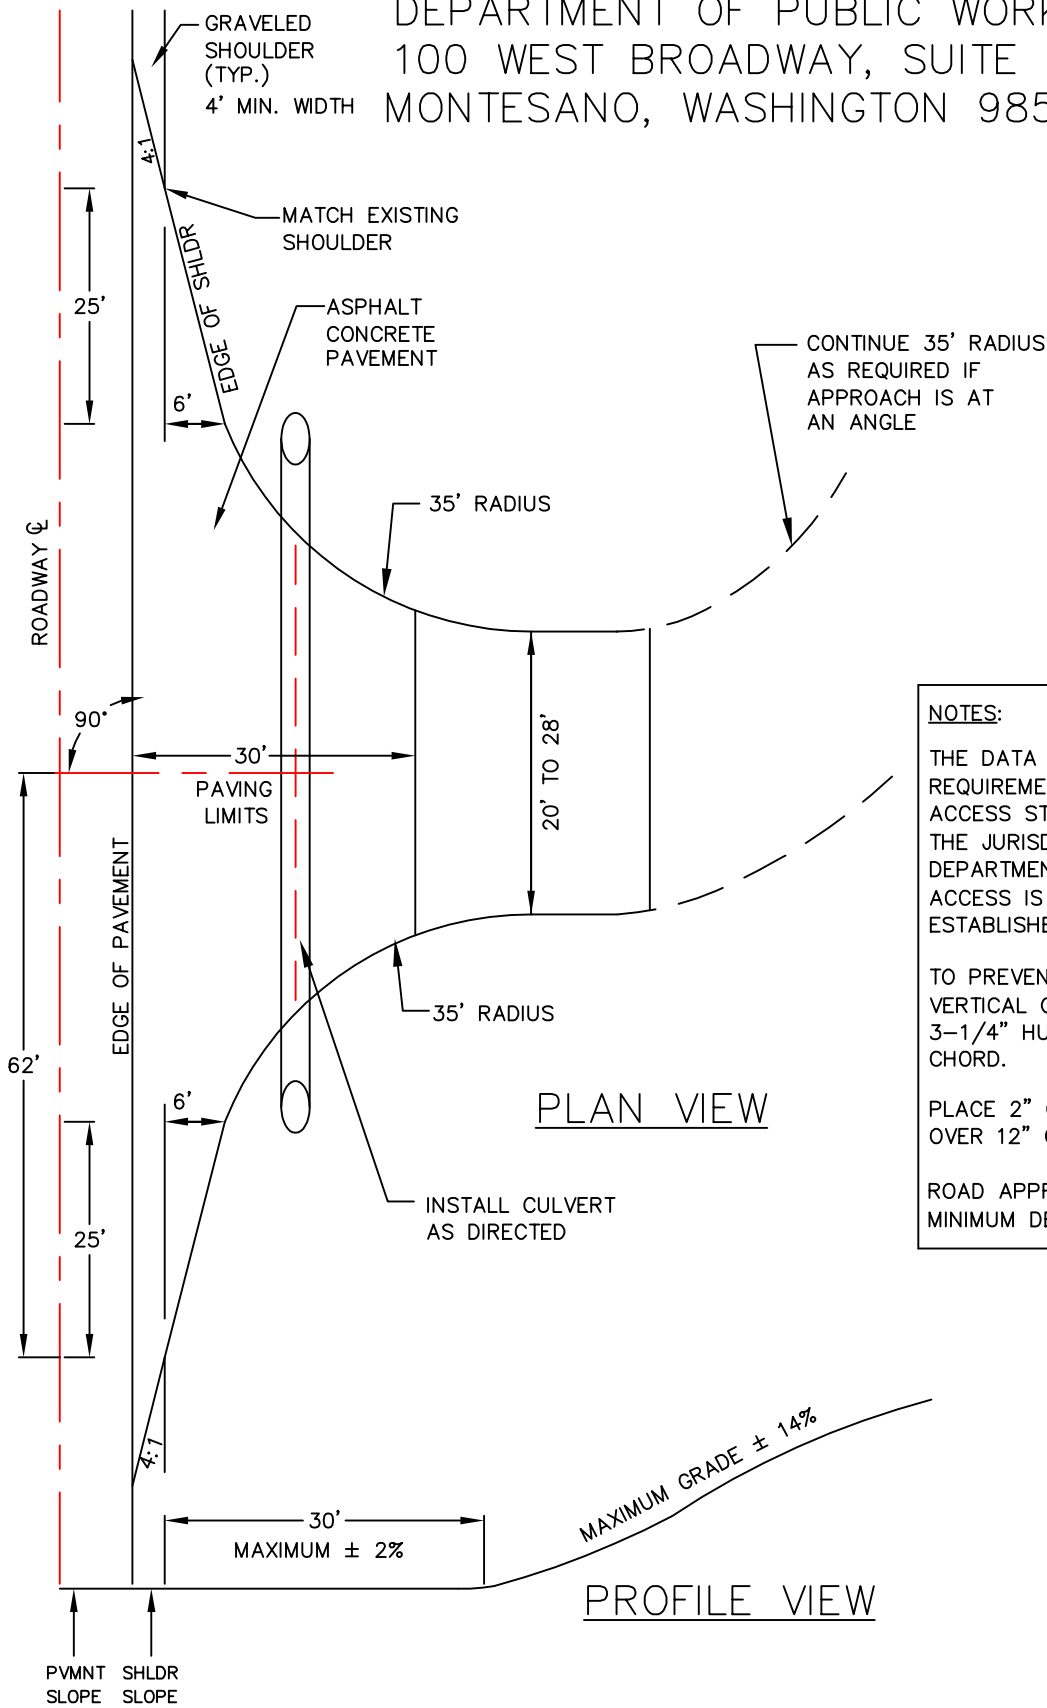

NOTES:

THE DATA SHOWN HEREON INDICATES MINIMUM REQUIREMENTS FOR COMERCIAL OR MULTIPLE ACCESS STANDARD ROAD APPROACH UNDER THE JURISDICTION OF GRAYS HARBOR COUNTY, DEPARTMENT OF PUBLIC WORKS, WHERE SUCH ACCESS IS PERMITTED CONSISTENT WITH ESTABLISHED REGULATIONS.

TO PREVENT CENTER AND OVERHANG DRAG, VERTICAL CURVES ARE NOT TO EXCEED A 3-1/4" HUMP OR A 2" DEPRESSION IN A 10' CHORD.

PLACE 2" OF CRUSHED SURFACING TOP COURSE OVER 12" OF GRAVEL BASE.

ROAD APPROACH SHALL BE PAVED WITH 2-1/2" MINIMUM DEPTH ASPHALT CONCRETE PAVEMENT

COMMERCIAL OR MULTIPLE ACCESS
STANDARD ROAD APPROACH