


GRAYS HARBOR COUNTY
 DEPARTMENT OF PUBLIC WORKS
 100 WEST BROADWAY, SUITE 31
 MONTESANO, WASHINGTON 98563

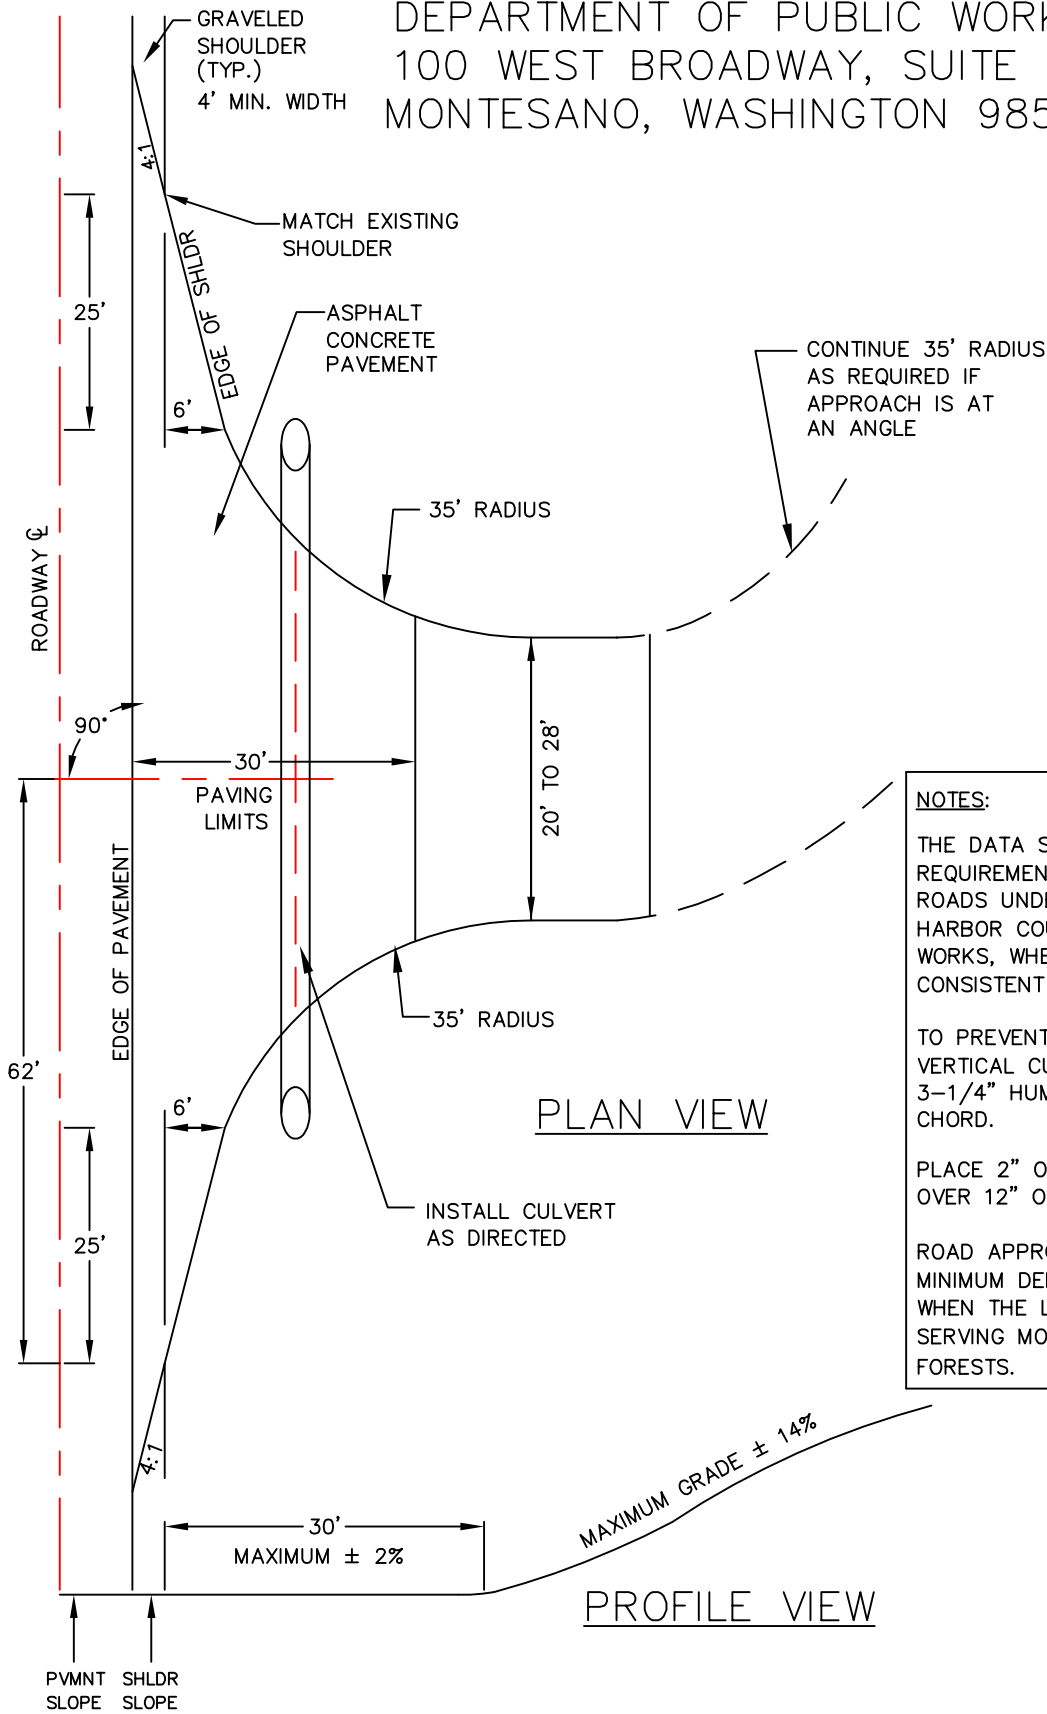

NOTES:

THE DATA SHOWN HEREON INDICATES MINIMUM REQUIREMENTS FOR LOGGING APPROACHES ON ROADS UNDER THE JURISDICTION OF GRAYS HARBOR COUNTY, DEPARTMENT OF PUBLIC WORKS, WHERE SUCH ACCESS IS PERMITTED CONSISTENT WITH ESTABLISHED REGULATIONS.

TO PREVENT CENTER AND OVERHANG DRAG, VERTICAL CURVES ARE NOT TO EXCEED A 3-1/4" HUMP OR A 2" DEPRESSION IN A 10' CHORD.

PLACE 2" OF CRUSHED SURFACING TOP COURSE OVER 12" OF GRAVEL BASE.

ROAD APPROACH SHALL BE PAVED WITH 2-1/2" MINIMUM DEPTH ASPHALT CONCRETE PAVEMENT WHEN THE LOGGING ROAD IS A MAINLINE ROAD SERVING MORE THAN ONE SQUARE MILE OF FORESTS.

LOGGING ACCESS
STANDARD ROAD APPROACH