





## Appendix C

---

Matchline 1

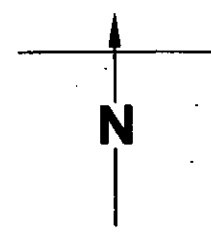

Scale : 1" = 300'

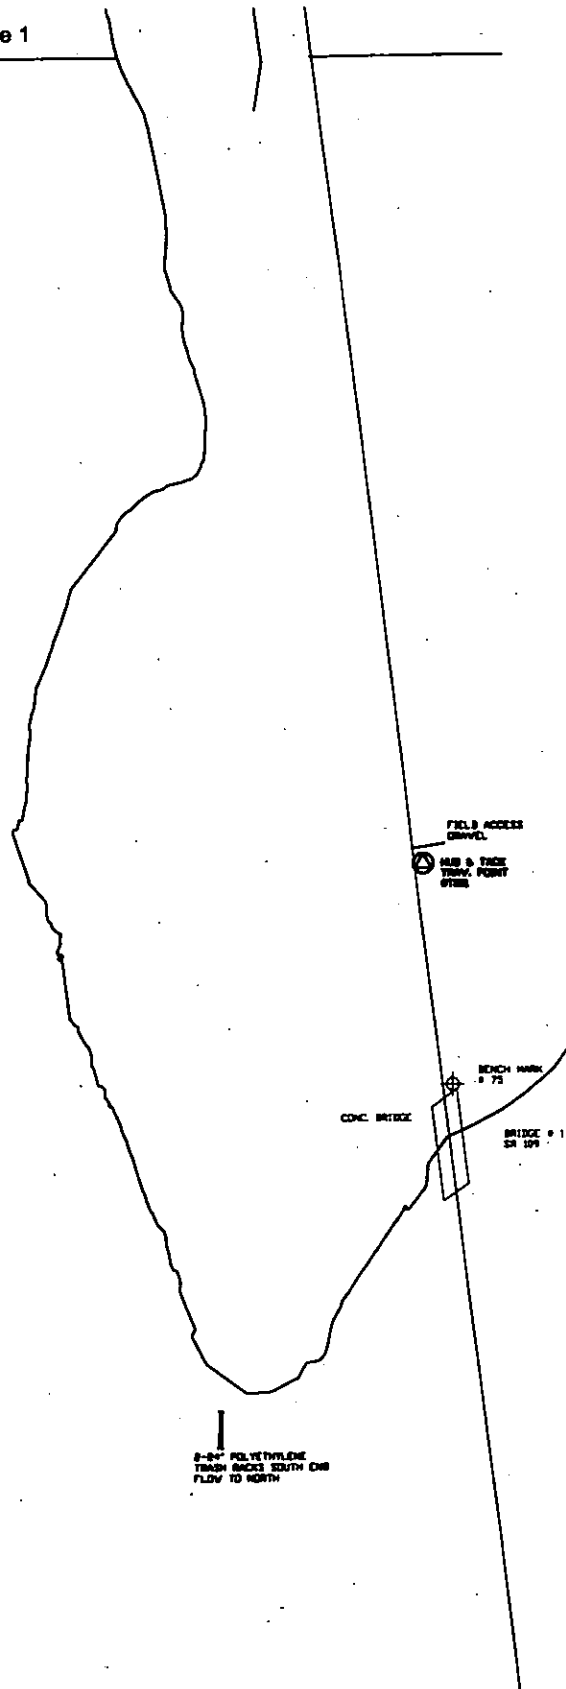






Scale : 1" = 300'

Matchline 2

Matchline 1

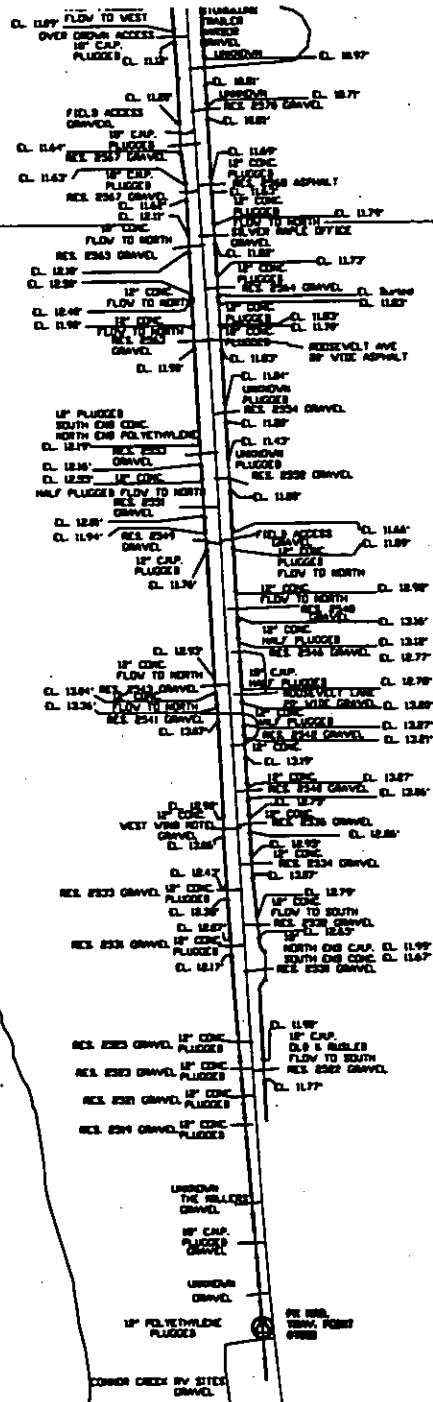



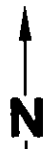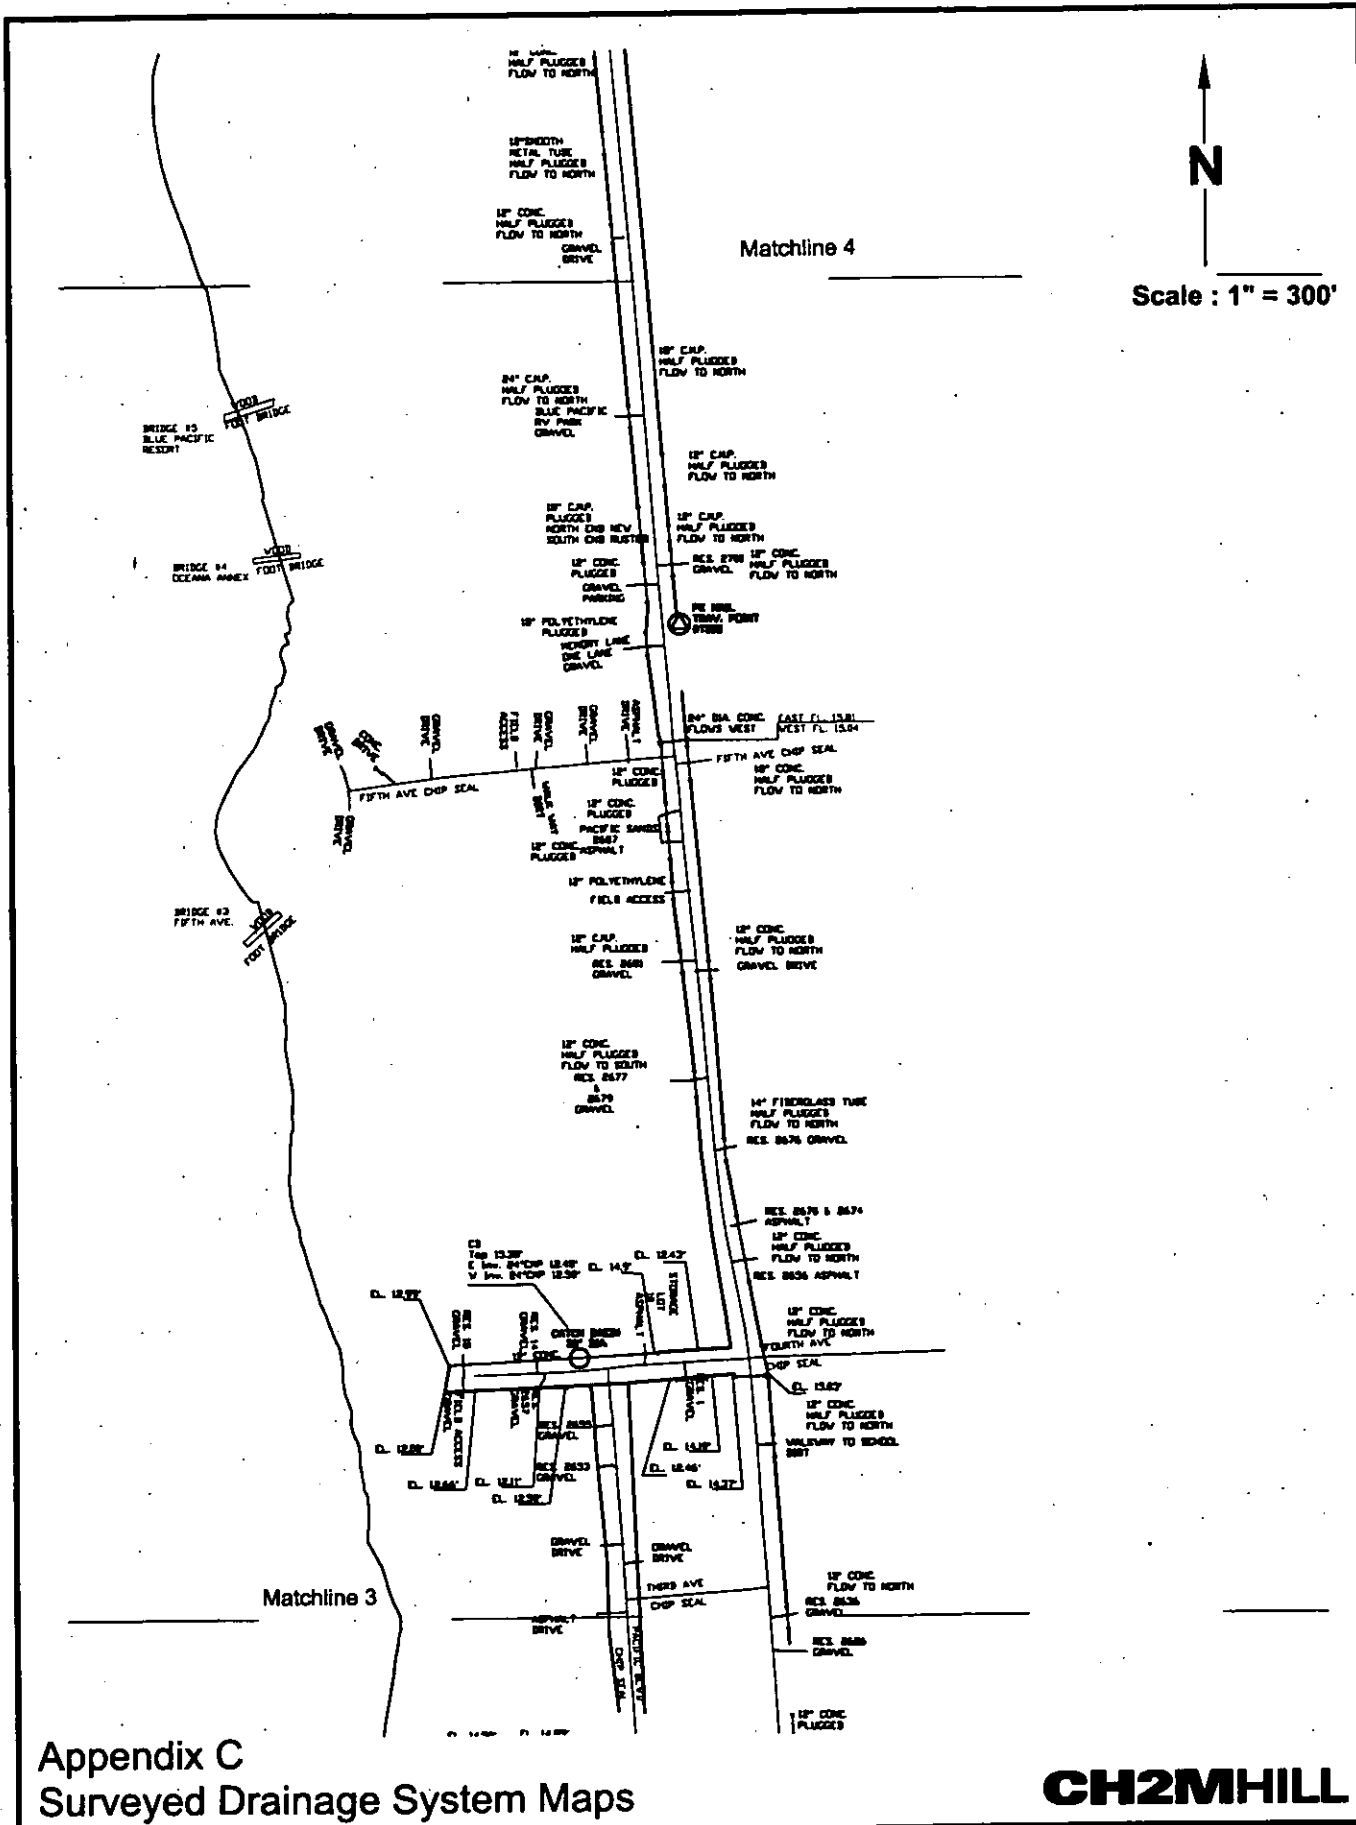


Scale : 1" = 300'

Appendix C  
 Surveyed Drainage System Maps

**CH2MHILL**




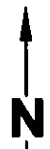

Scale : 1" = 300'

Matchline 6

Matchline 5

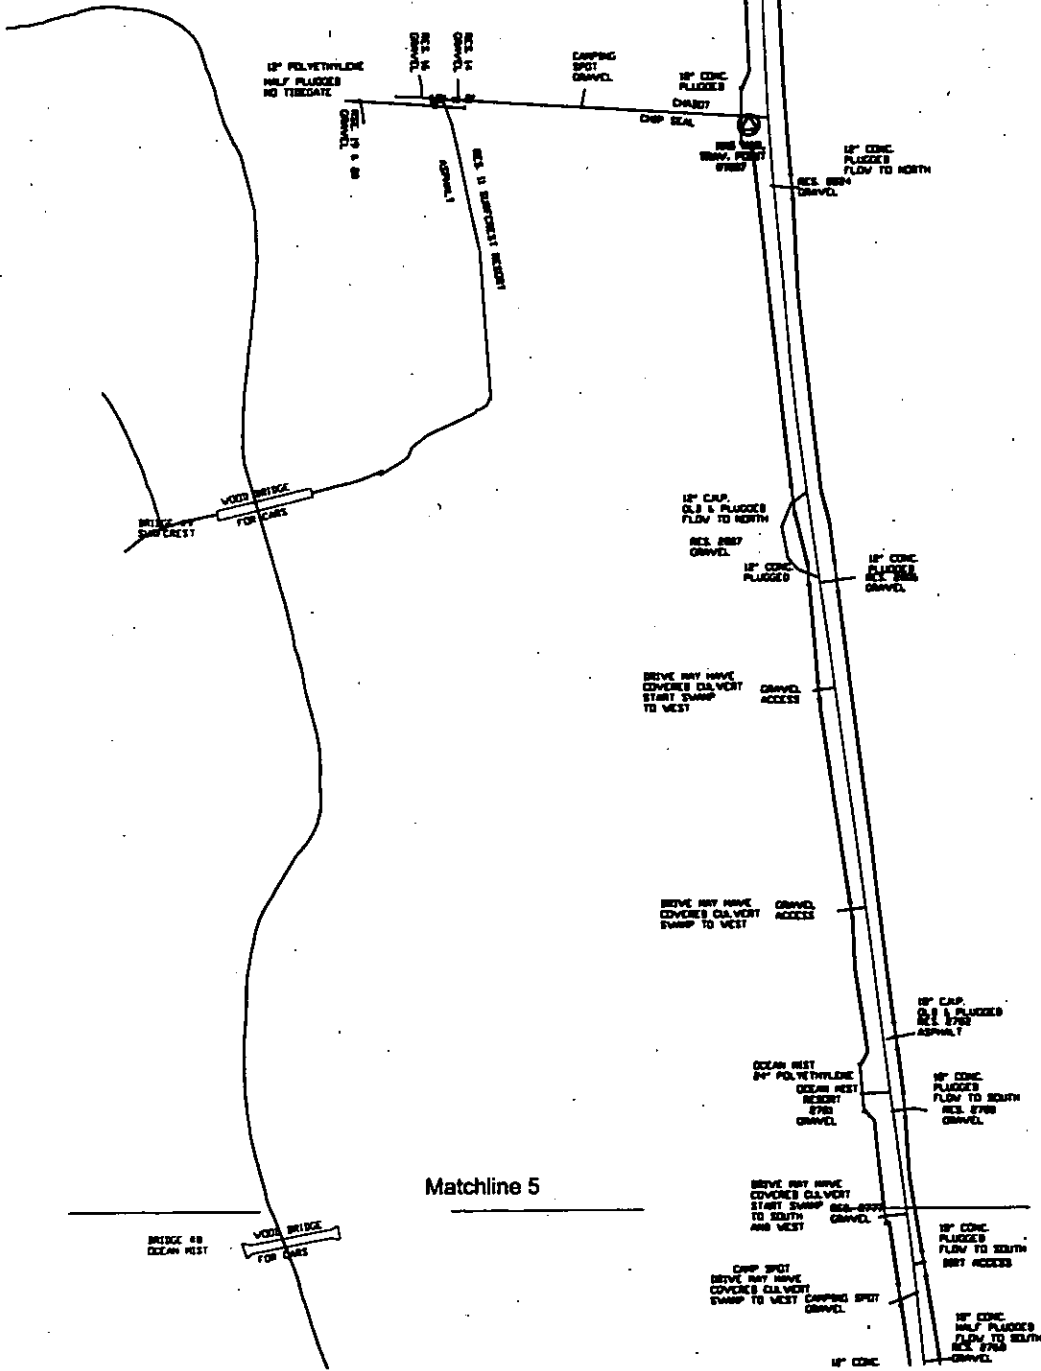


Appendix C  
Surveyed Drainage System Maps

**CH2MHILL**



Scale : 1" = 300'

Matchline 7

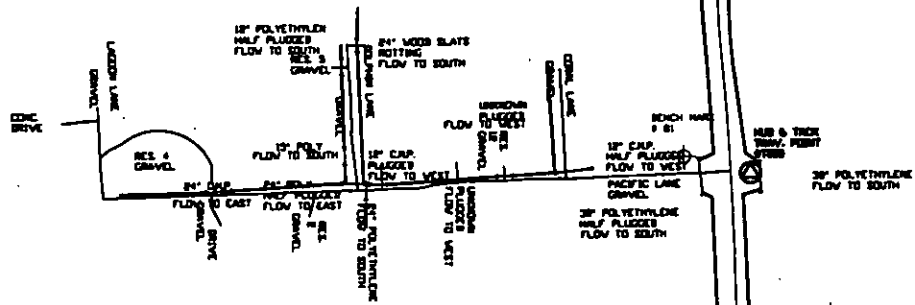


Matchline 6

48" CONC  
FLOW TO WEST  
EAST FL. 10.20  
WEST FL. 10.25





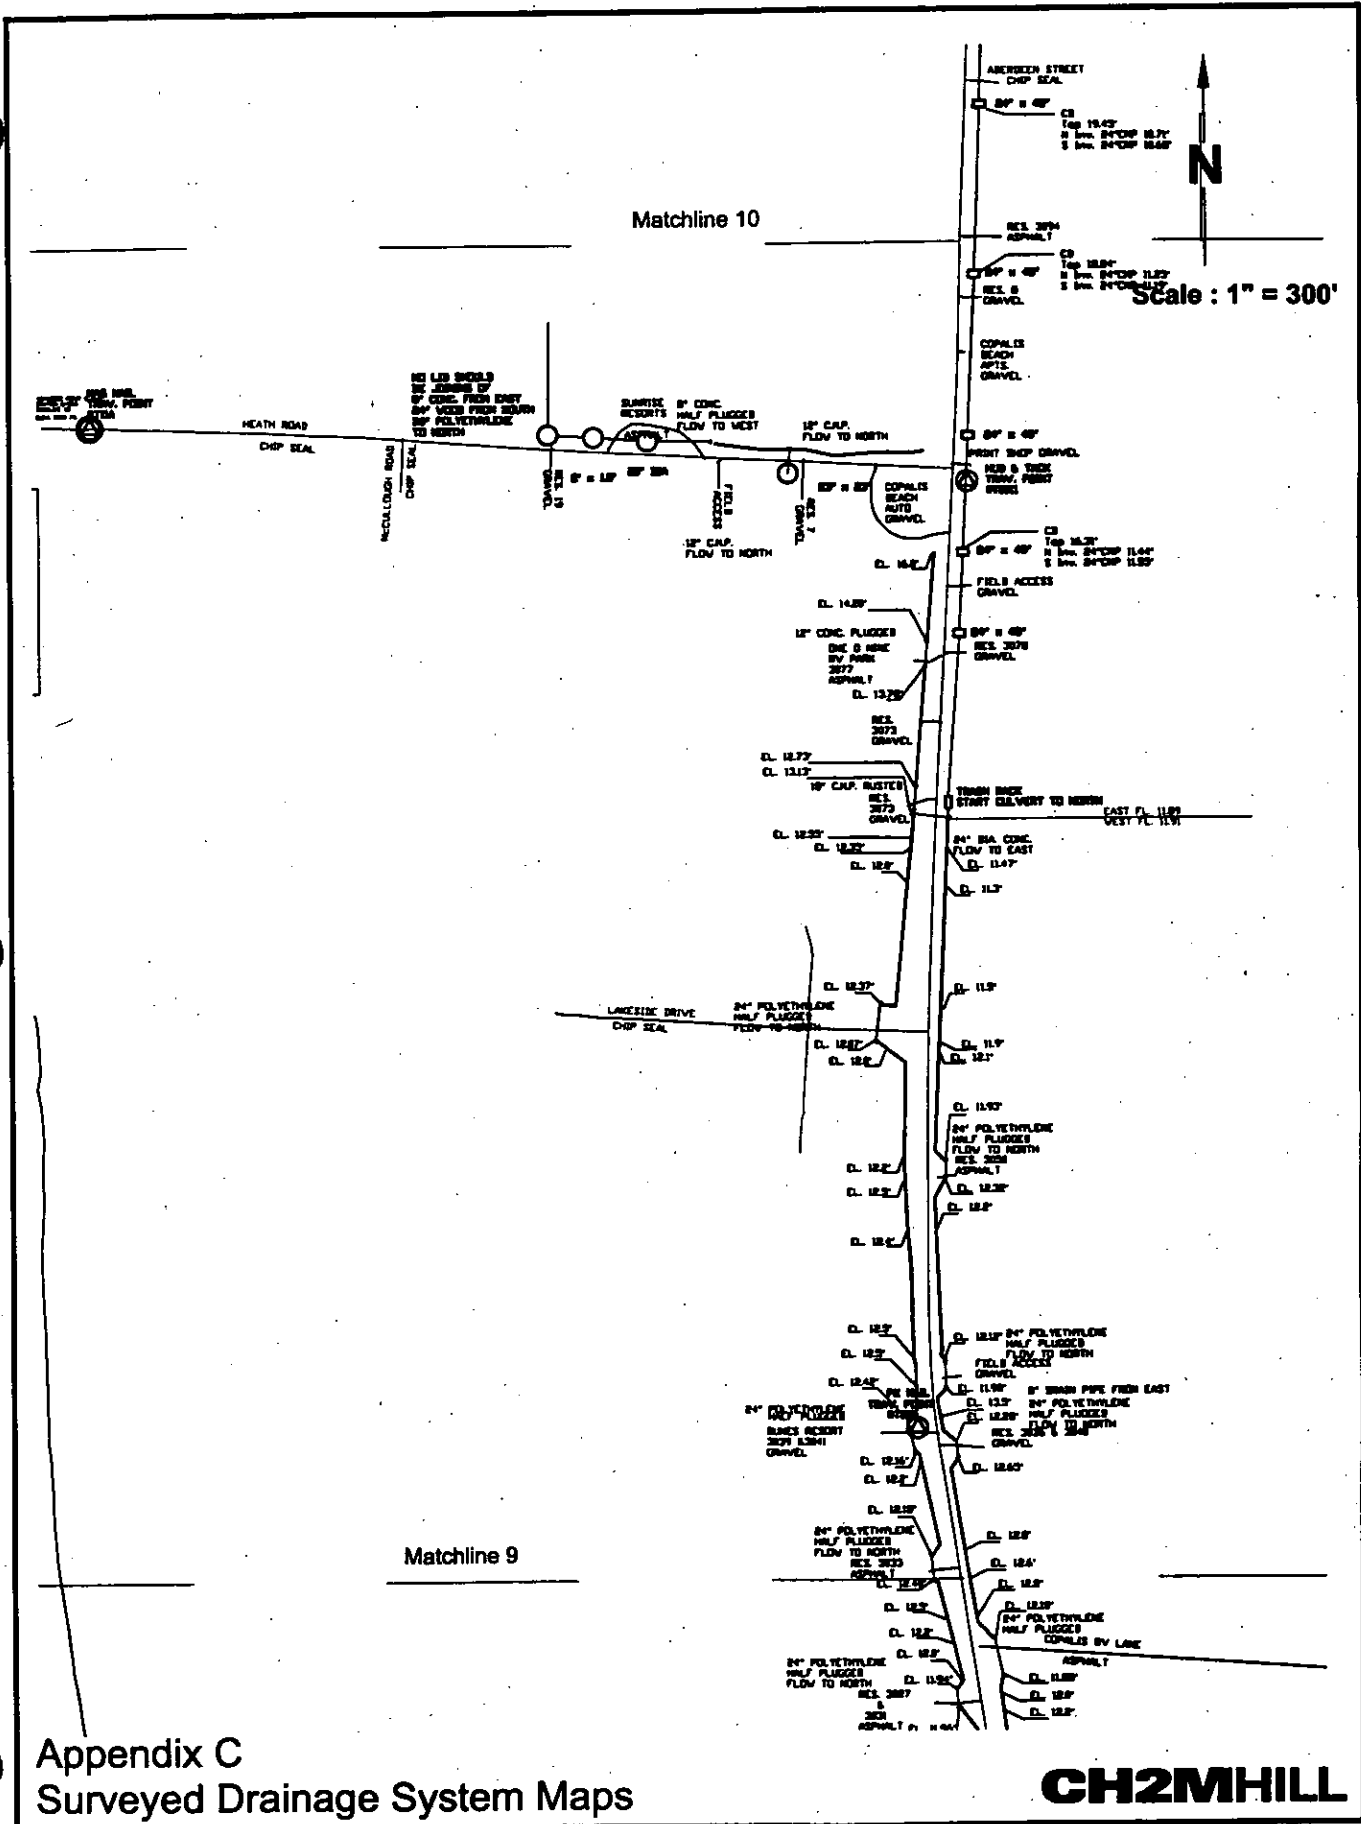


Scale: 1" = 300'





Scale : 1" = 300'

MATCH POINT TO FIRST  
DRAWING SUBMITTED IS  
THE GPS STATION  
GP 14 109-31

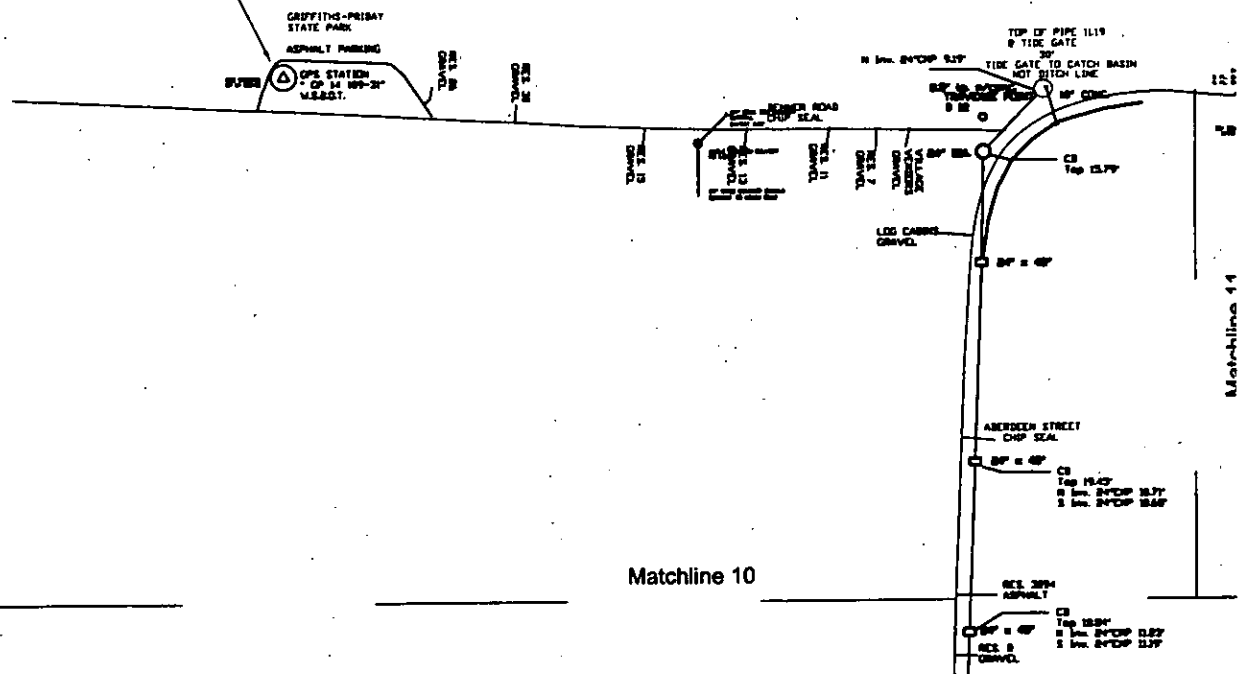



Scale : 1" = 300'

